


# ***BASEMENT***

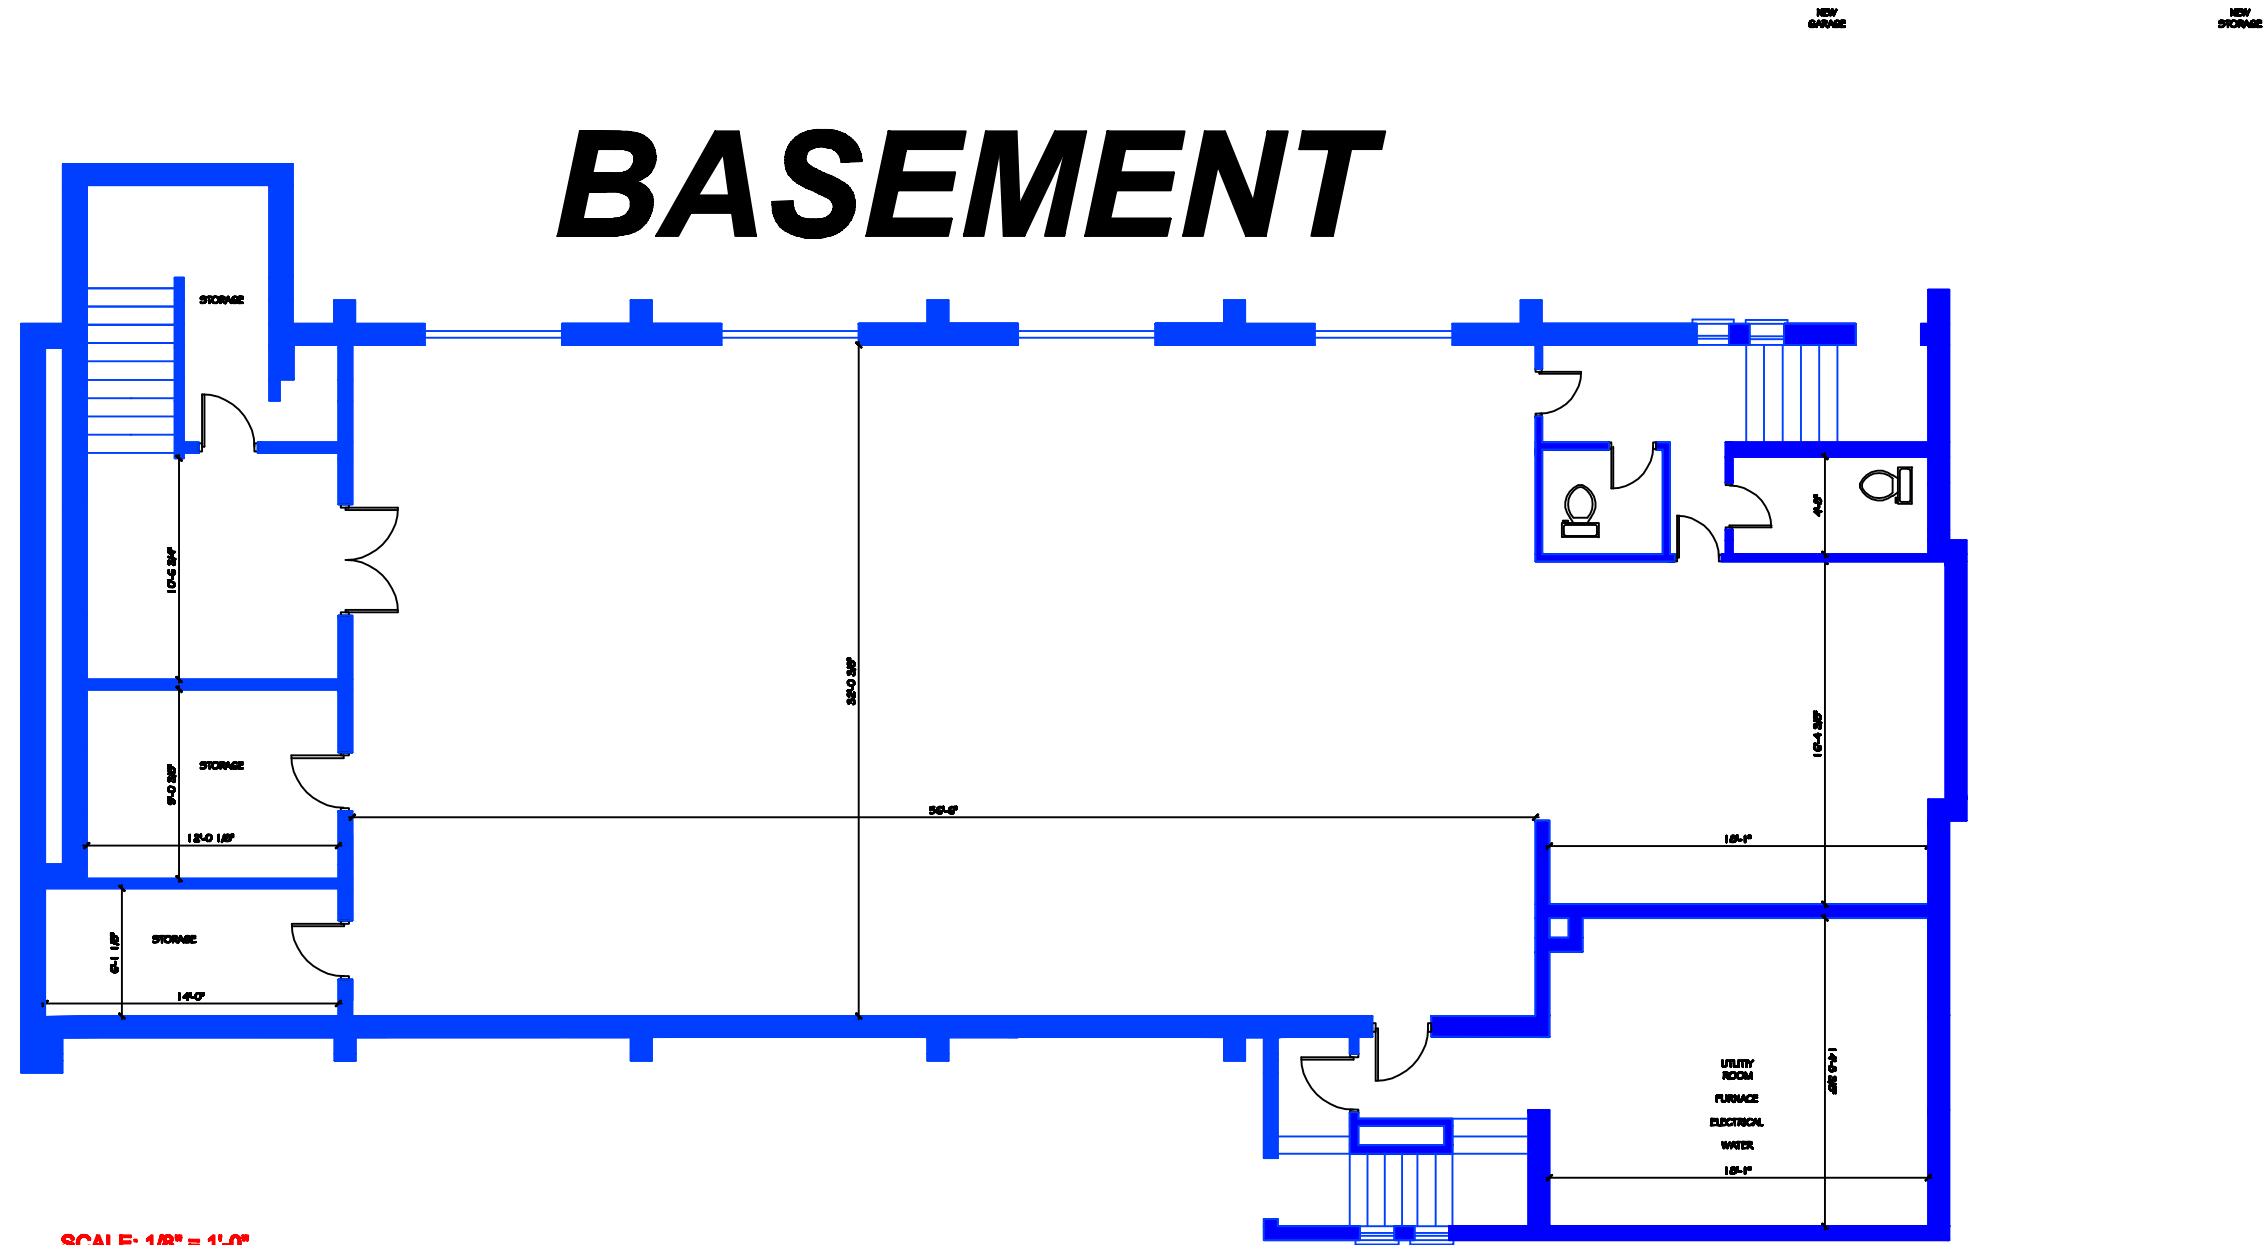

SCALE: 1/8" = 1'-0"

Mark & Jodeyn Sloan  
628 6th AVE, Alice, ND

home@sloan4.com  
701-281-8254

**SLOAN RESIDENCE . BASEMENT**

**Church to Home Conversion - Alice, ND**

**April 2006**